

THE HEALTH SCIENCES & PUBLIC SAFETY CENTER



McDowell Tech
community college
Learning for Life

**HOLLAND
HAMRICK**
ARCHITECTS, P.A.

MARION N.C.



GROUND FLOOR PLAN

1" = 10'-0"
 31,600 SQ. FT.
 FURNITURE IS FOR REFERENCE ONLY.

THESE DRAWINGS & THE DESIGN THEREON ARE THE PROPERTY OF HOLLAND & HAMRICK ARCHITECTS, P.A. & MAY NOT BE REPRODUCED OR REUSED WITHOUT WRITTEN CONSENT.

HOLLAND & HAMRICK ARCHITECTS, P.A.
 No. 50030
 SHELBY, N.C.
 SINCE 1933

HOLLAND & HAMRICK ARCHITECTS, P.A.
 NOT FOR CONSTRUCTION
 SHELBY, N.C.

222 N. LAFAYETTE ST. SUITE 21
 SHELBY, NORTH CAROLINA 28150
 304 10TH ST. SOUTHEAST
 SHELBY, NORTH CAROLINA 28602
 704.482.8528
 www.h-h Architects.com

HOLLAND & HAMRICK ARCHITECTS, P.A.

PROJECT TITLE
 HEALTH SCIENCES & PUBLIC SAFETY CENTER
 for MCDOWELL TECHNICAL COMMUNITY COLLEGE
 Marion, North Carolina

COMM. #: 2465

DATE: 11-10-2022


Preliminary Sketches

REVISIONS:

NO.	DATE	DESCRIPTION

SHEET TITLE
 GROUND FLOOR PLAN

A1.1

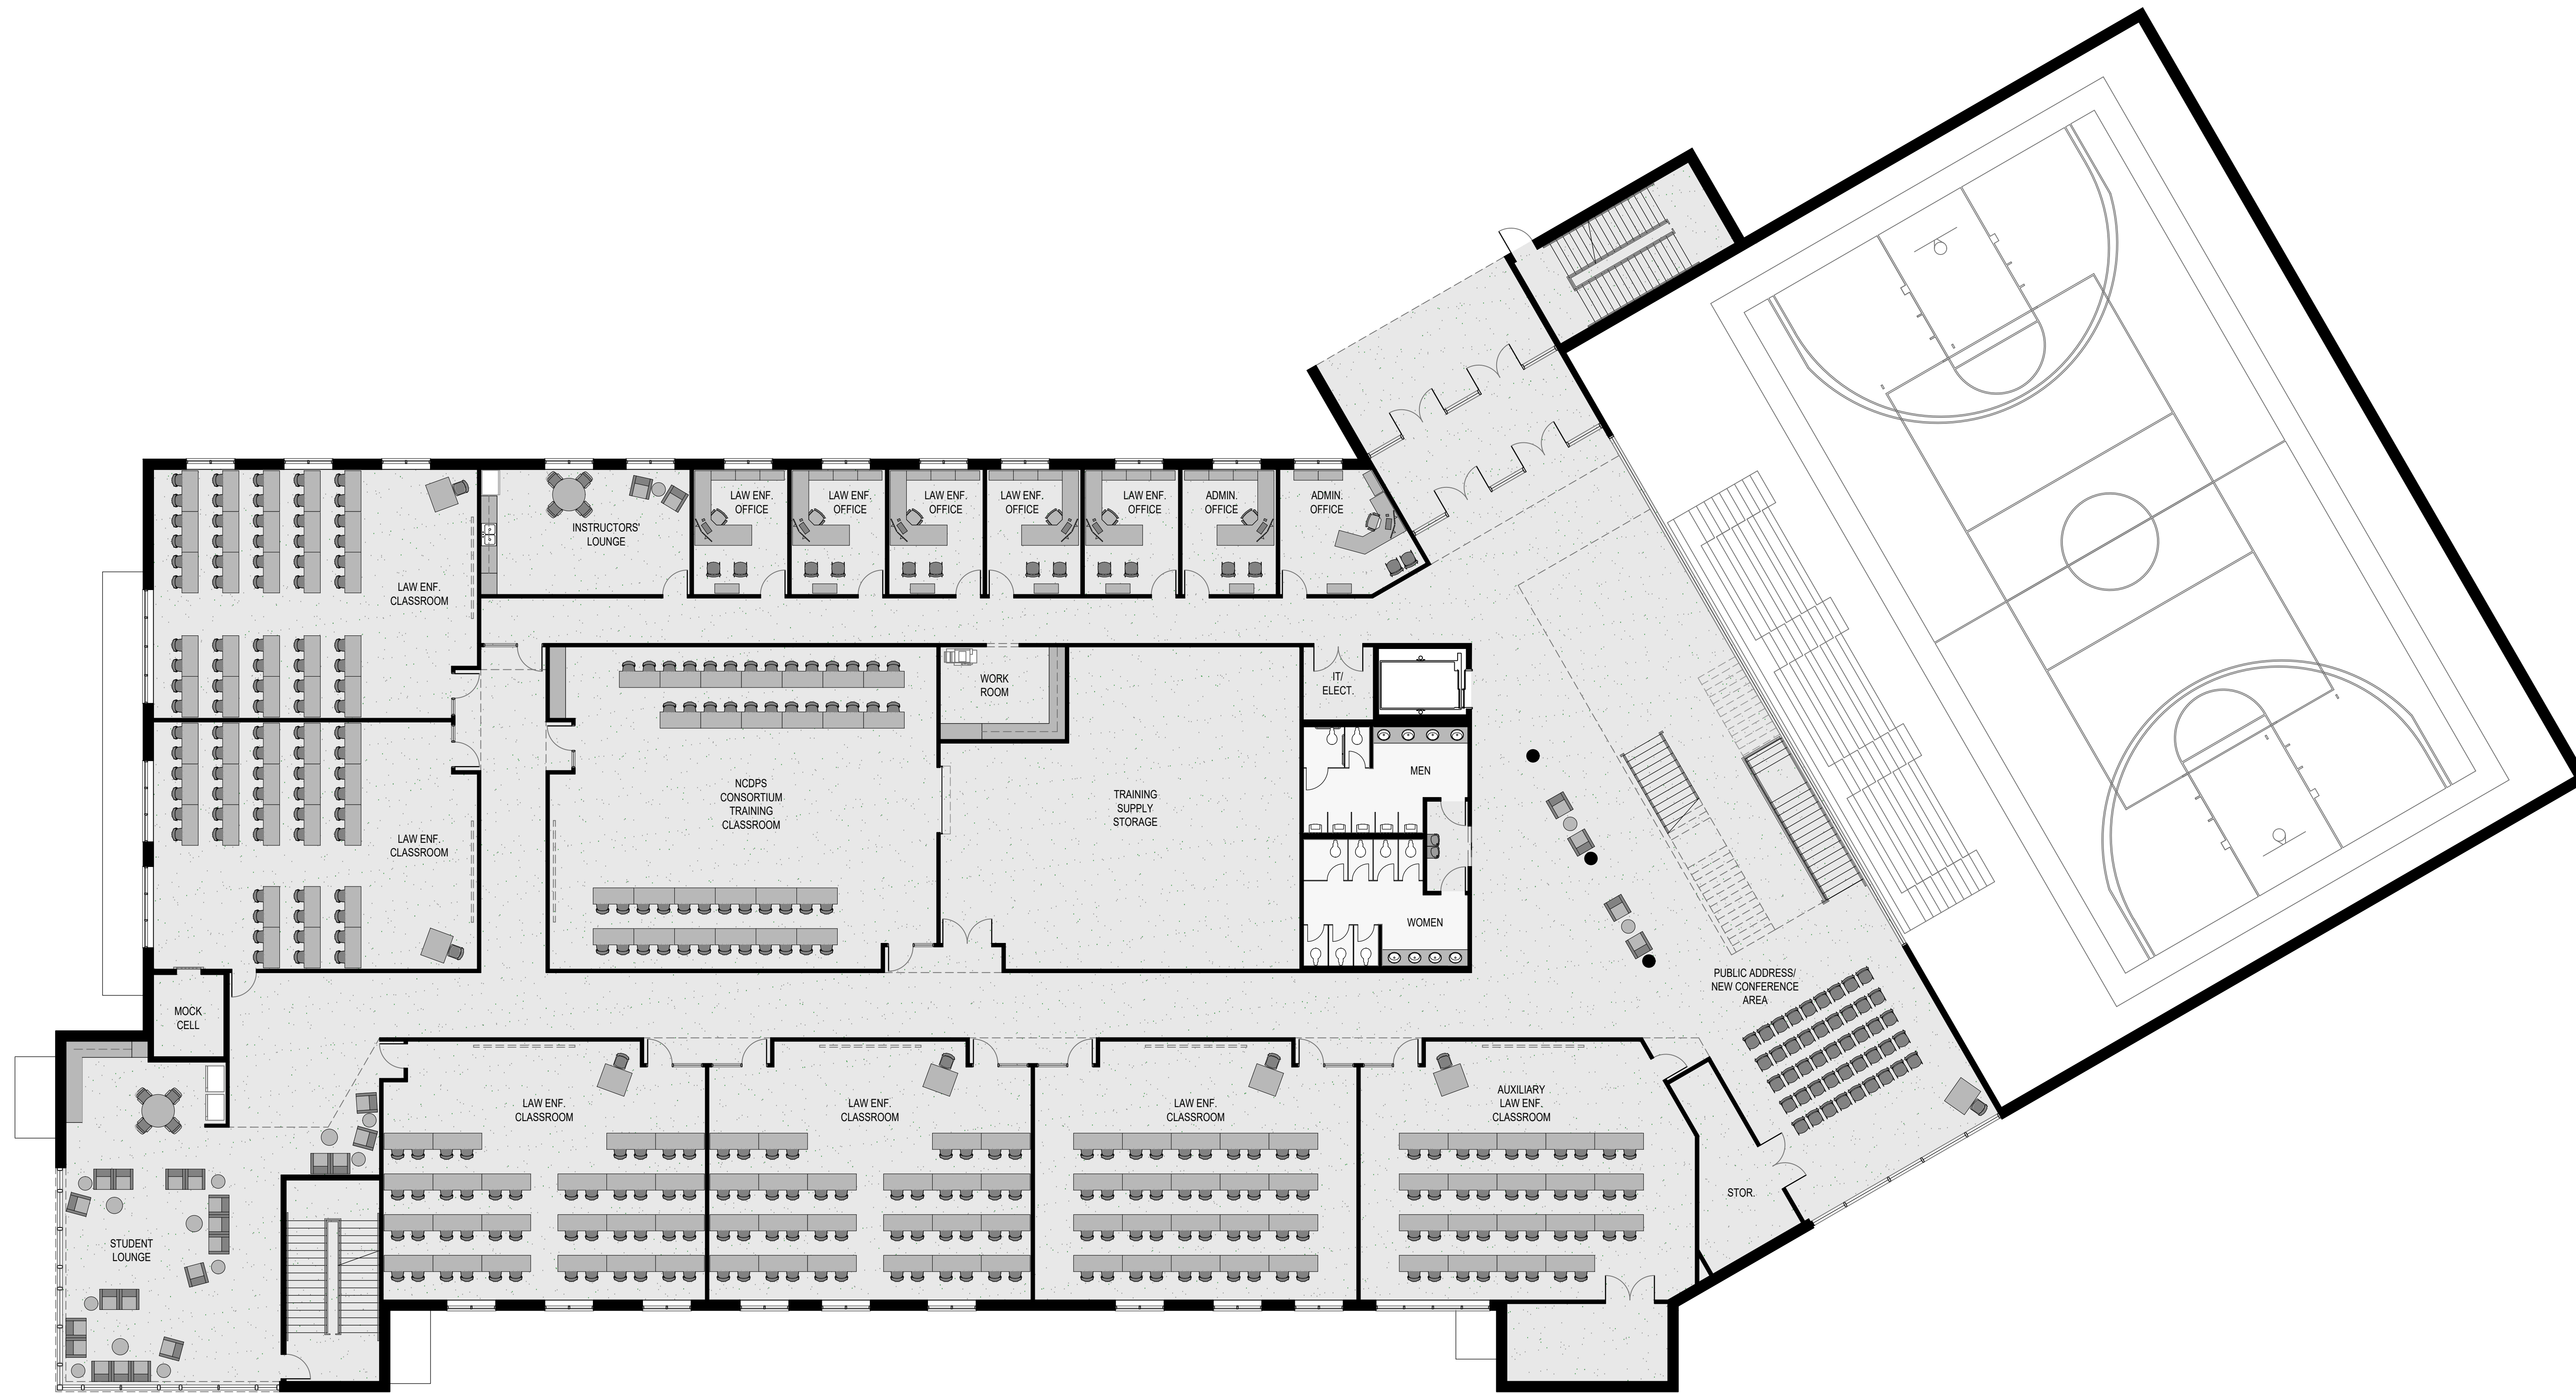

SECOND FLOOR PLAN

1" = 10'-0"
 22,200 SQ. FT.
 FURNITURE IS FOR REFERENCE ONLY.

THESE DRAWINGS & THE DESIGN THEREON ARE THE PROPERTY OF HOLLAND & HAMRICK ARCHITECTS, P.A. & MAY NOT BE REPRODUCED OR REUSED WITHOUT WRITTEN CONSENT.

SINCE 1933

NOT FOR CONSTRUCTION

222 N. LAFAYETTE ST. SUITE 21
 SHELBY, NORTH CAROLINA 28150
 304 10TH ST. SOUTHEAST
 WASHINGTON, NORTH CAROLINA 28682
 704 482 8228
 www.h-h Architects.com

HOLLAND & HAMRICK
 ARCHITECTS, P. A.


AIA

PROJECT TITLE
HEALTH SCIENCES & PUBLIC SAFETY CENTER for McDowell Technical Community College
 Marion, North Carolina

COMM. #: 2465
 DATE: 11-10-2022
 Preliminary Sketches
 REVISIONS:

SHEET TITLE
SECOND FLOOR PLAN

A1.2

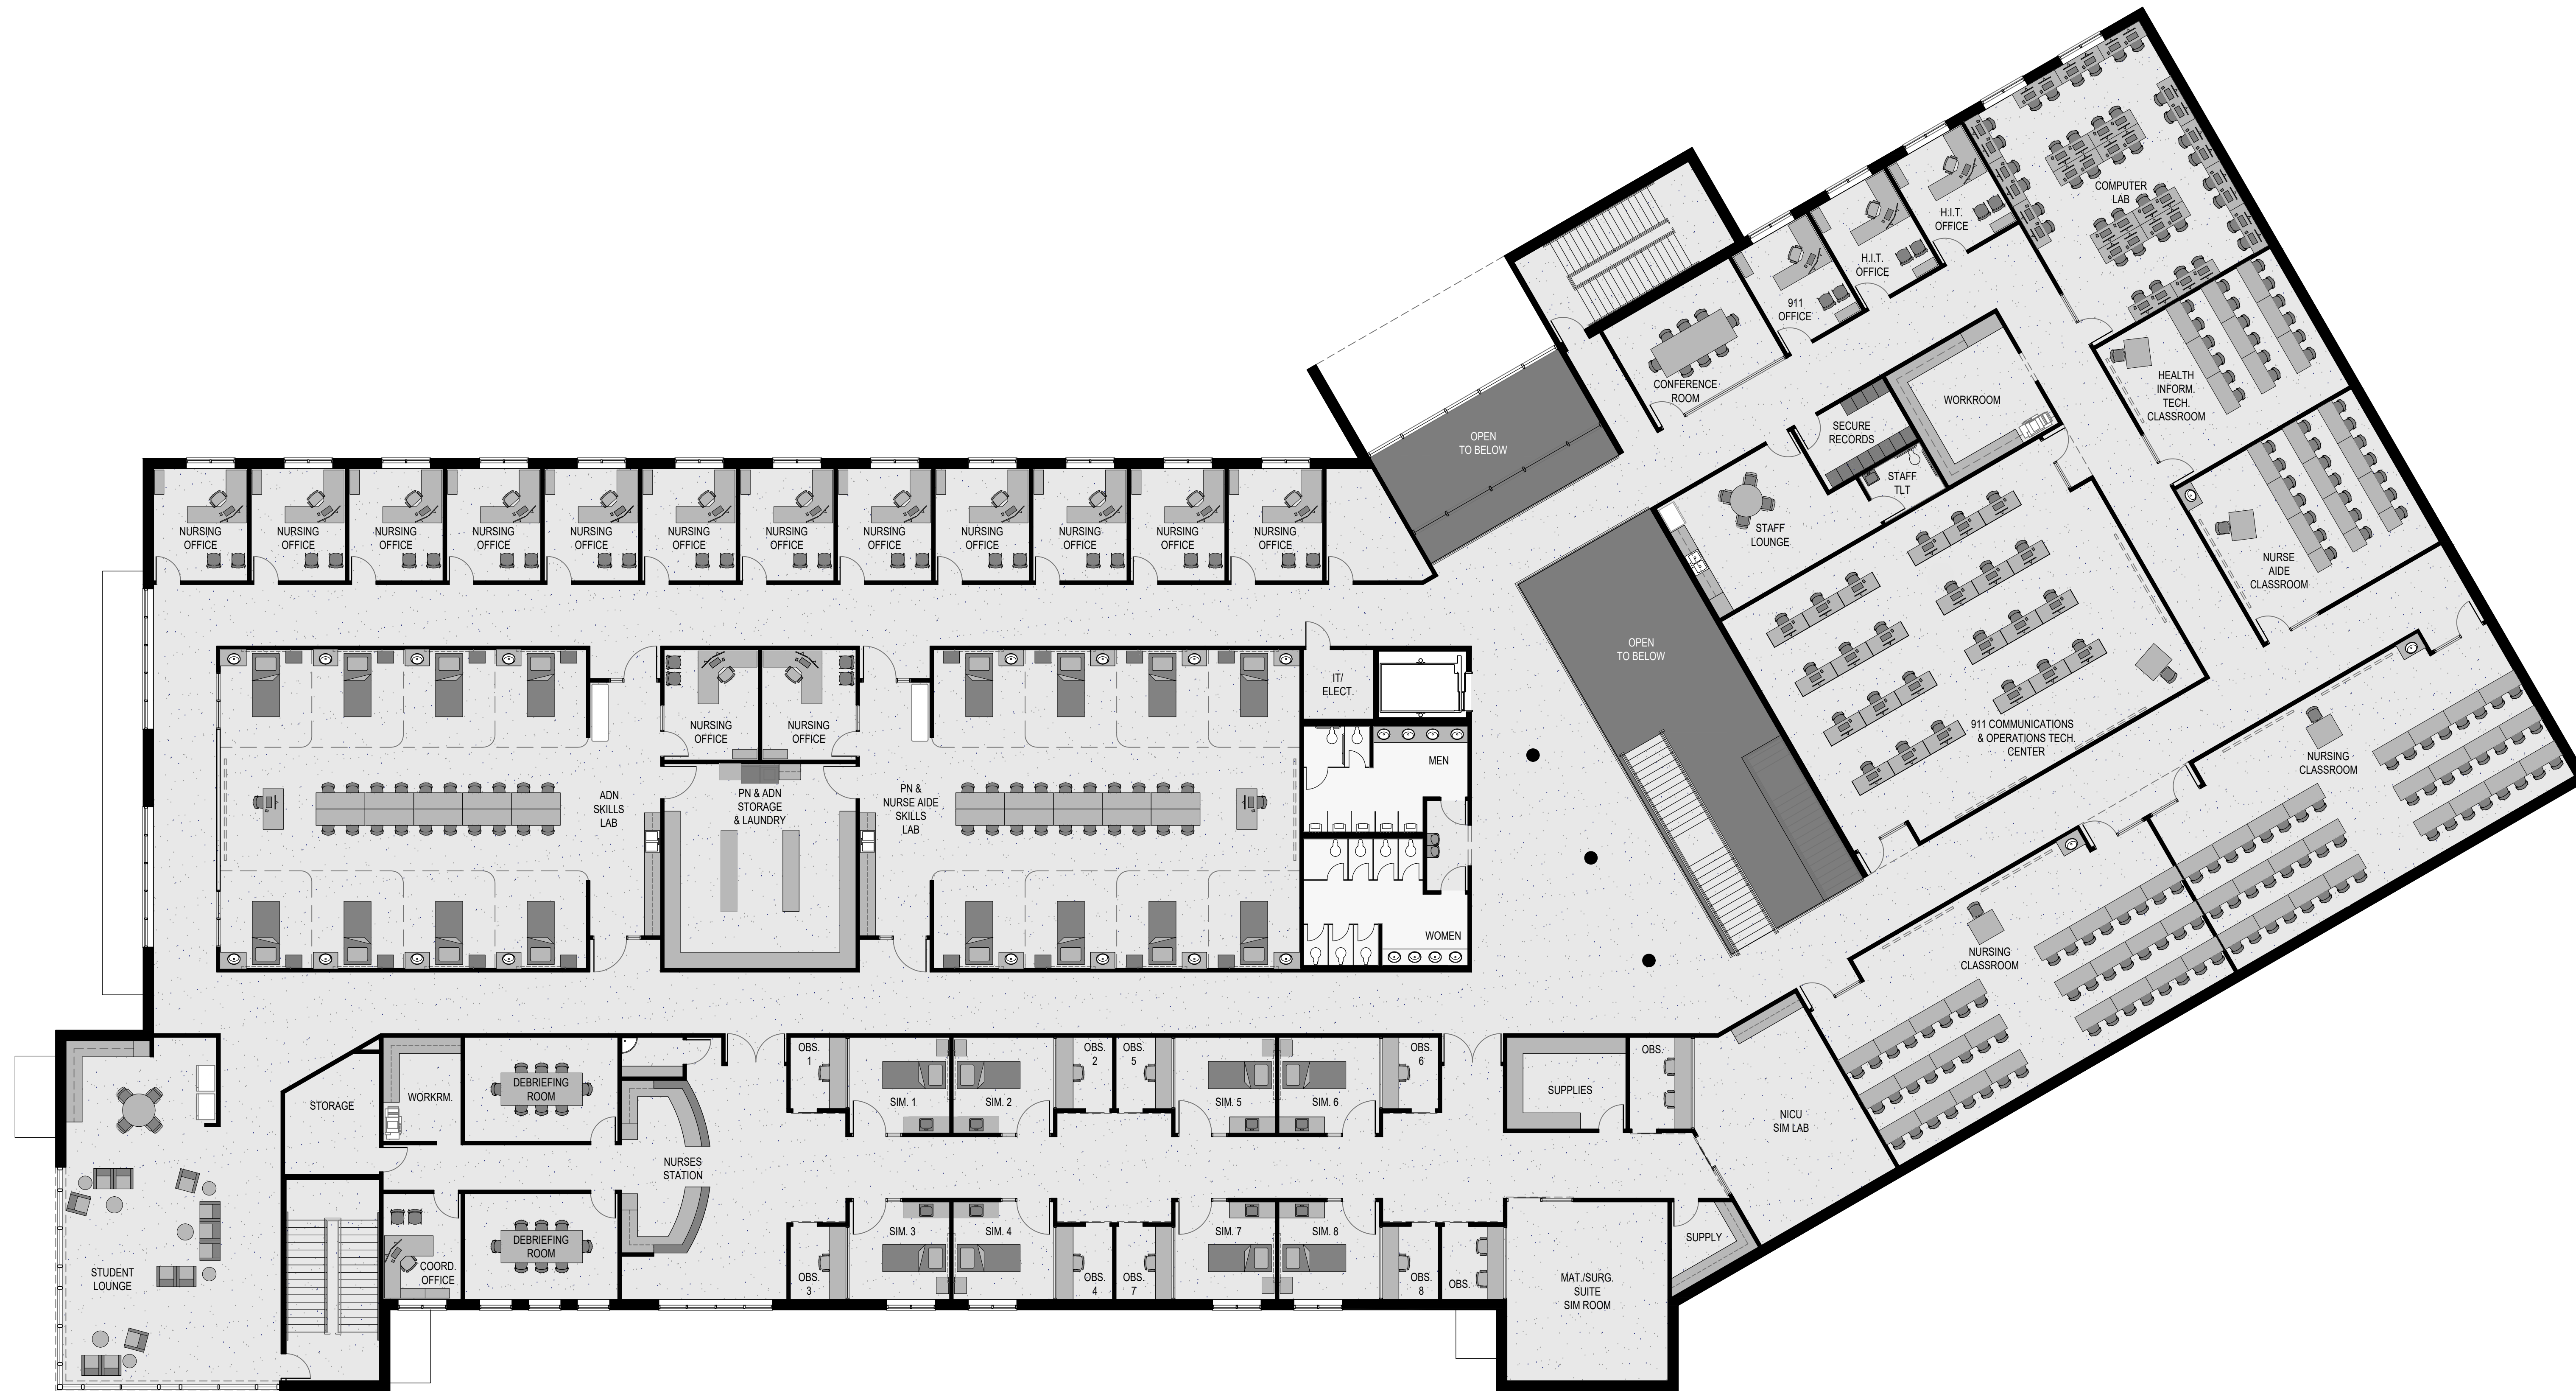

THIRD FLOOR PLAN
 1" = 10'-0"
 29,300 SQ. FT.
 FURNITURE IS FOR REFERENCE ONLY.

THESE DRAWINGS & THE DESIGN THEREON ARE THE PROPERTY OF HOLLAND & HAMRICK ARCHITECTS, P.A. & MAY NOT BE REPRODUCED OR REUSED WITHOUT WRITTEN CONSENT.

REGISTERED PROFESSIONAL ARCHITECT
 STATE OF NORTH CAROLINA
 No. 50030
 SINCE 1933

REGISTERED ARCHITECT
 STATE OF NORTH CAROLINA
 NOT FOR CONSTRUCTION
 SHELBY, N.C.

222 N. LAFAYETTE ST. SUITE 21
 SHELBY, NORTH CAROLINA 28150
 304 16TH ST. SOUTHEAST
 SHELBY, NORTH CAROLINA 28602
 704.487.8528
 www.h-h Architects.com

HOLLAND & HAMRICK
 ARCHITECTS, P.A.

PROJECT TITLE
HEALTH SCIENCES & PUBLIC SAFETY CENTER
for McDowell Technical Community College
 Marion, North Carolina

COMM. #: 2465

DATE: 11-10-2022

Preliminary Sketches

REVISIONS:

SHEET TITLE
THIRD FLOOR PLAN

A1.3